


Please take note of the fact that this drawing is an opinion of the estimator. Before proceeding with construction all items should always be confirmed by the builder.

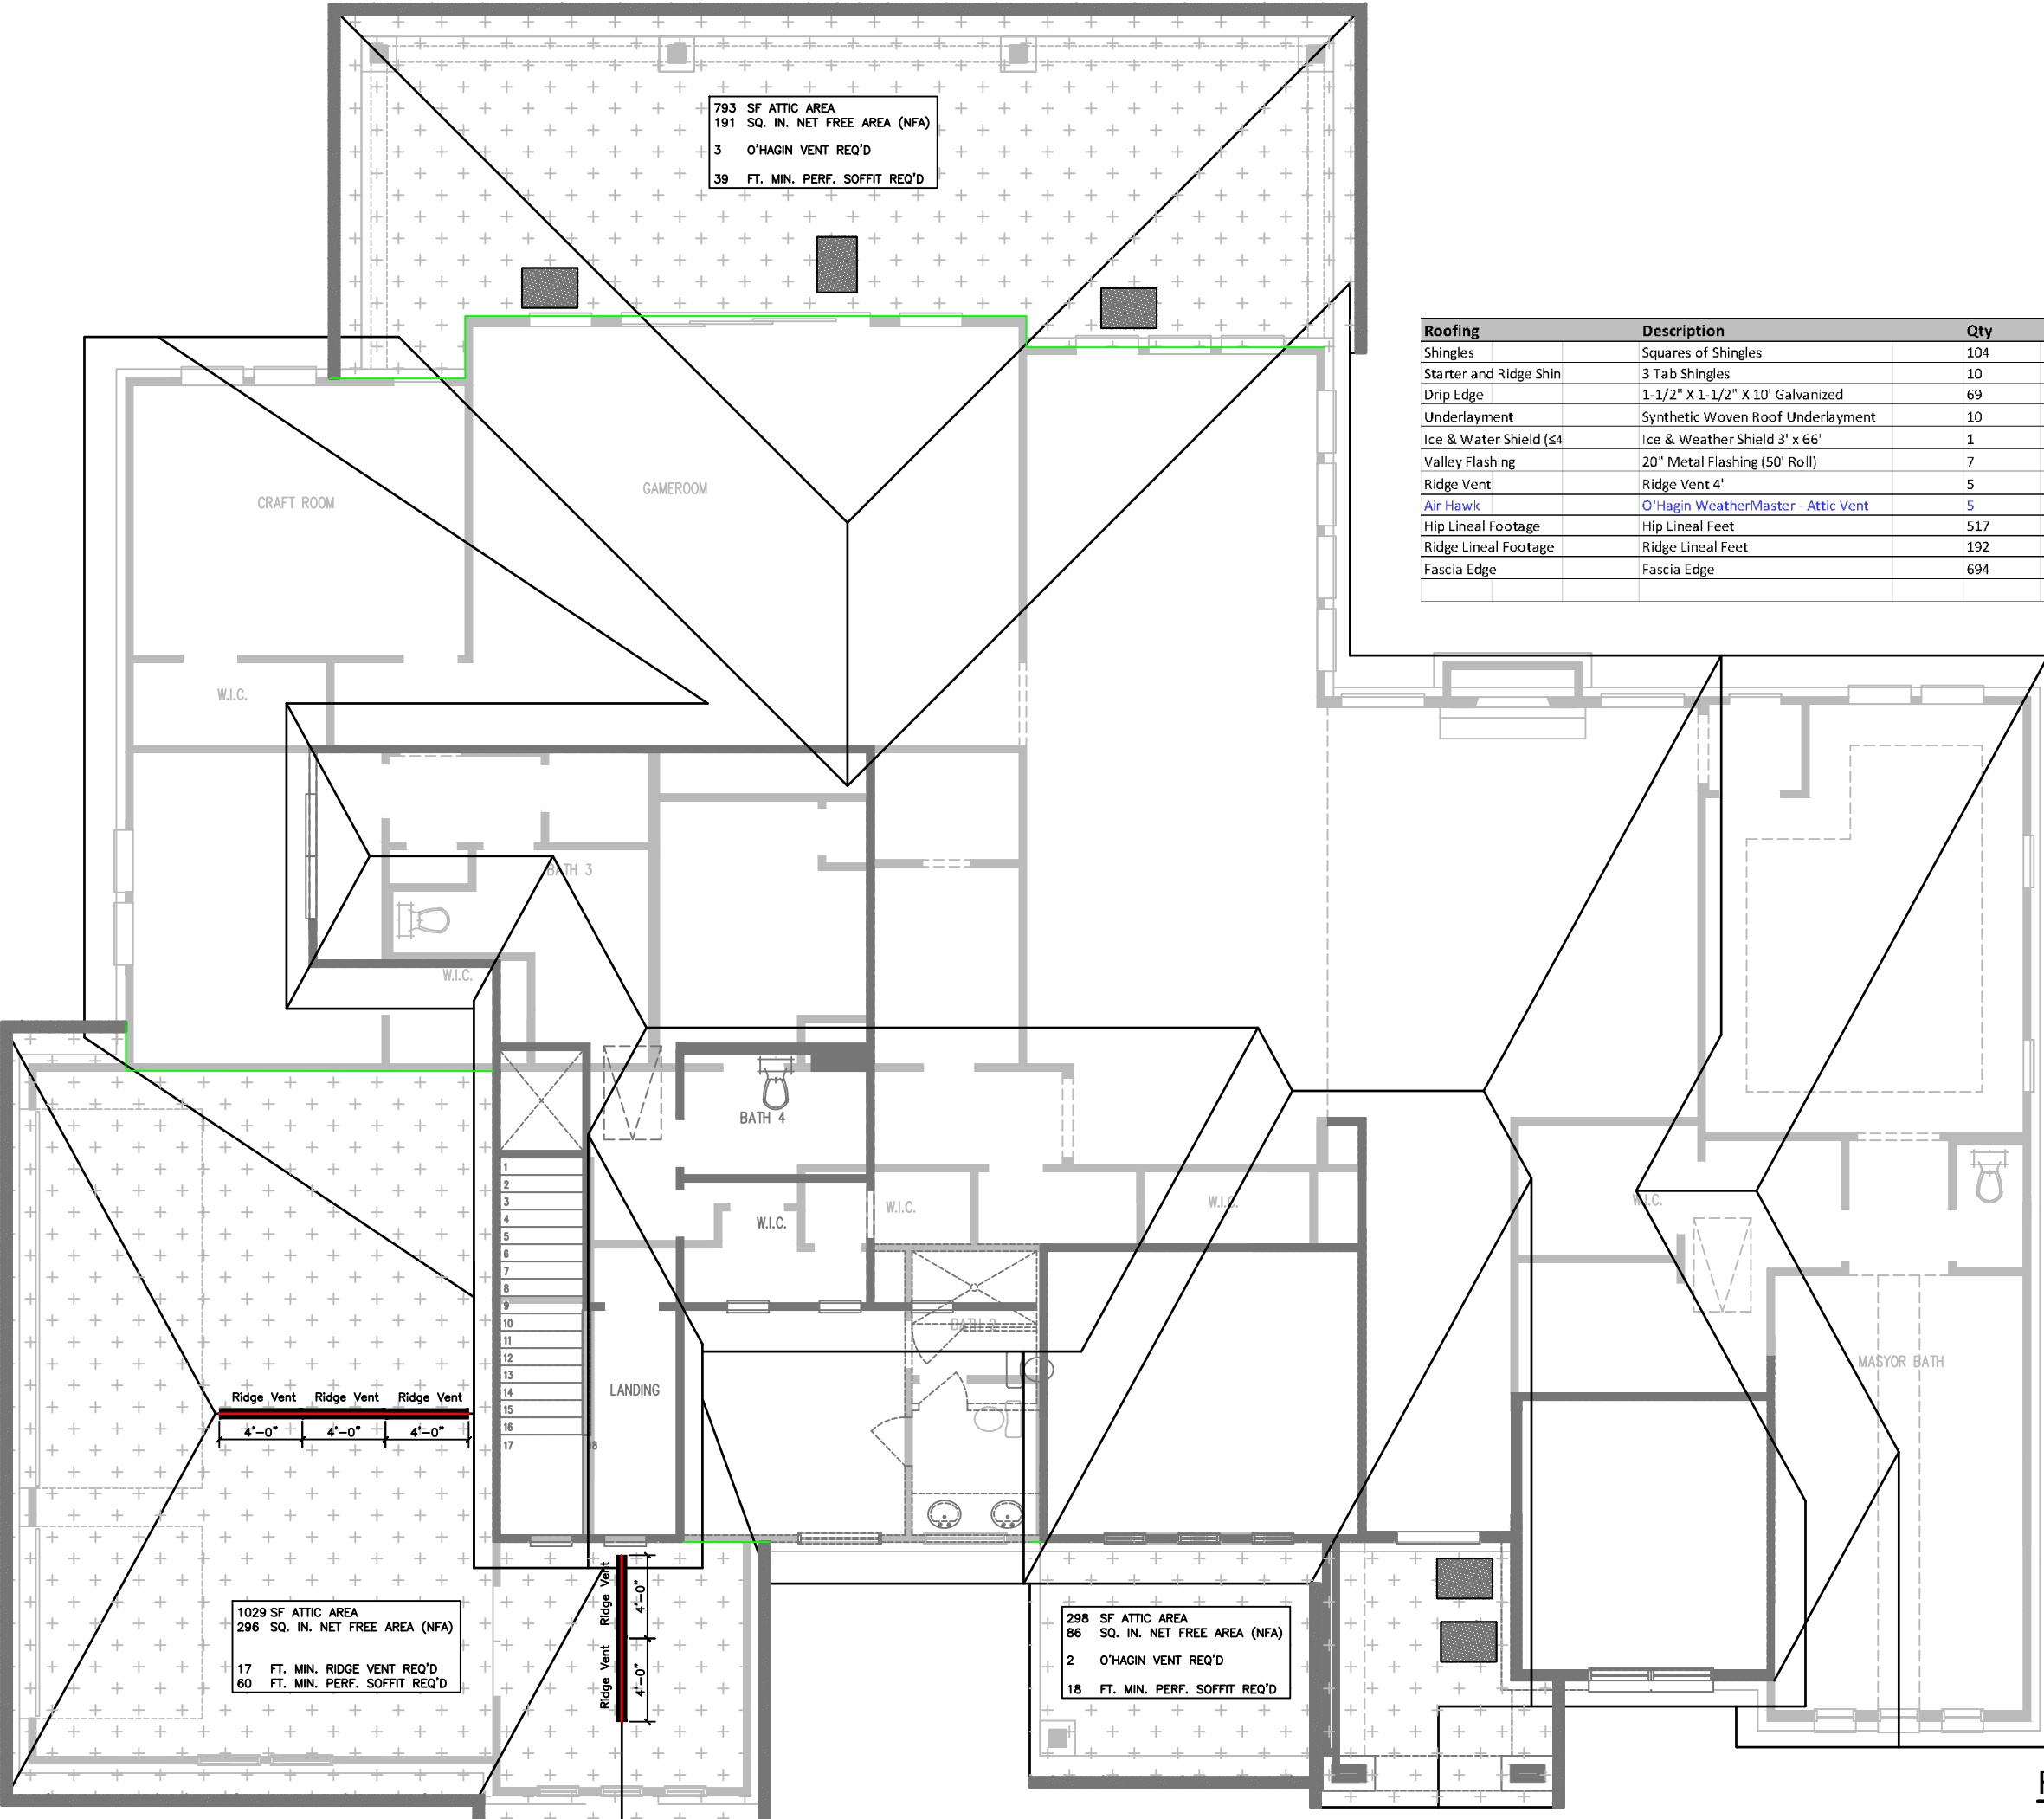

Roofing	Description	Qty	Unit
Shingles	Squares of Shingles	104	Square
Starter and Ridge Shin	3 Tab Shingles	10	Square
Drip Edge	1-1/2" X 1-1/2" X 10' Galvanized	69	Each
Underlayment	Synthetic Woven Roof Underlayment	10	Each
Ice & Water Shield (≤4	Ice & Weather Shield 3' x 66'	1	Each
Valley Flashing	20" Metal Flashing (50' Roll)	7	Each
Ridge Vent	Ridge Vent 4'	5	Each
Air Hawk	O'Hagin WeatherMaster - Attic Vent	5	Each
Hip Lineal Footage	Hip Lineal Feet	517	LFT
Ridge Lineal Footage	Ridge Lineal Feet	192	LFT
Fascia Edge	Fascia Edge	694	LFT

**LEGEND**

- Perforated Soffit
- Ridge Vent
- 
- 

Rafters: 2x6 #2 SYP 24" O.C. UNO	Builder: CUSTOM HOME BUILDER
Ceiling Joists: 2x6 #2 SYP 24" O.C. UNO	Address: 1234 TIGER DRIVE
Floor Joists: 16" BCI 4500 24" O.C. UNO	City: HOUSTON, TX

Roof Venting Plan (N.T.S.)